

LEON SAVEN DESIGN

ARCHITECTURE INTERIORS FURNITURE

TEL. 021 421 6688

FAX. 021 421 6628

WEB. www.leonsavendesign.com

28 Hudson Street Cape Town 8001

NOTES

- The design of this drawing is copyright and remains the property of Leon Saven Design.
- Leon Saven Design accepts no responsibility for errors resulting from misinterpretation of the drawings.
- Drawings are to be read in conjunction with relevant Engineer's drawings where applicable.
- Contractor to keep a full set of drawings on site.
- All works to be carried out in accordance with local authority regulations.
- All dimensions are given in millimetres.
- Figured dimensions to be used in preference to scaled dimensions.
- All relevant details, levels, dimensions are to be checked on site prior to commencement of any work, and any discrepancies are to be reported immediately to Leon Saven Design.

REVISIONS

rev	date	description	drawn

project

HOUSE MIROTTA
ADDITIONS AND ALTERATIONS
48 OCEAN VIEW DRIVE
SEAPOINT

drawing

UPPER GROUND FLOOR PLAN

REVISED FLOOR PLAN
 02

drawn

MH

date

FEB 2012

revision

-

checked


LS

scale

1:100

dwg. no.

397_SK 1005

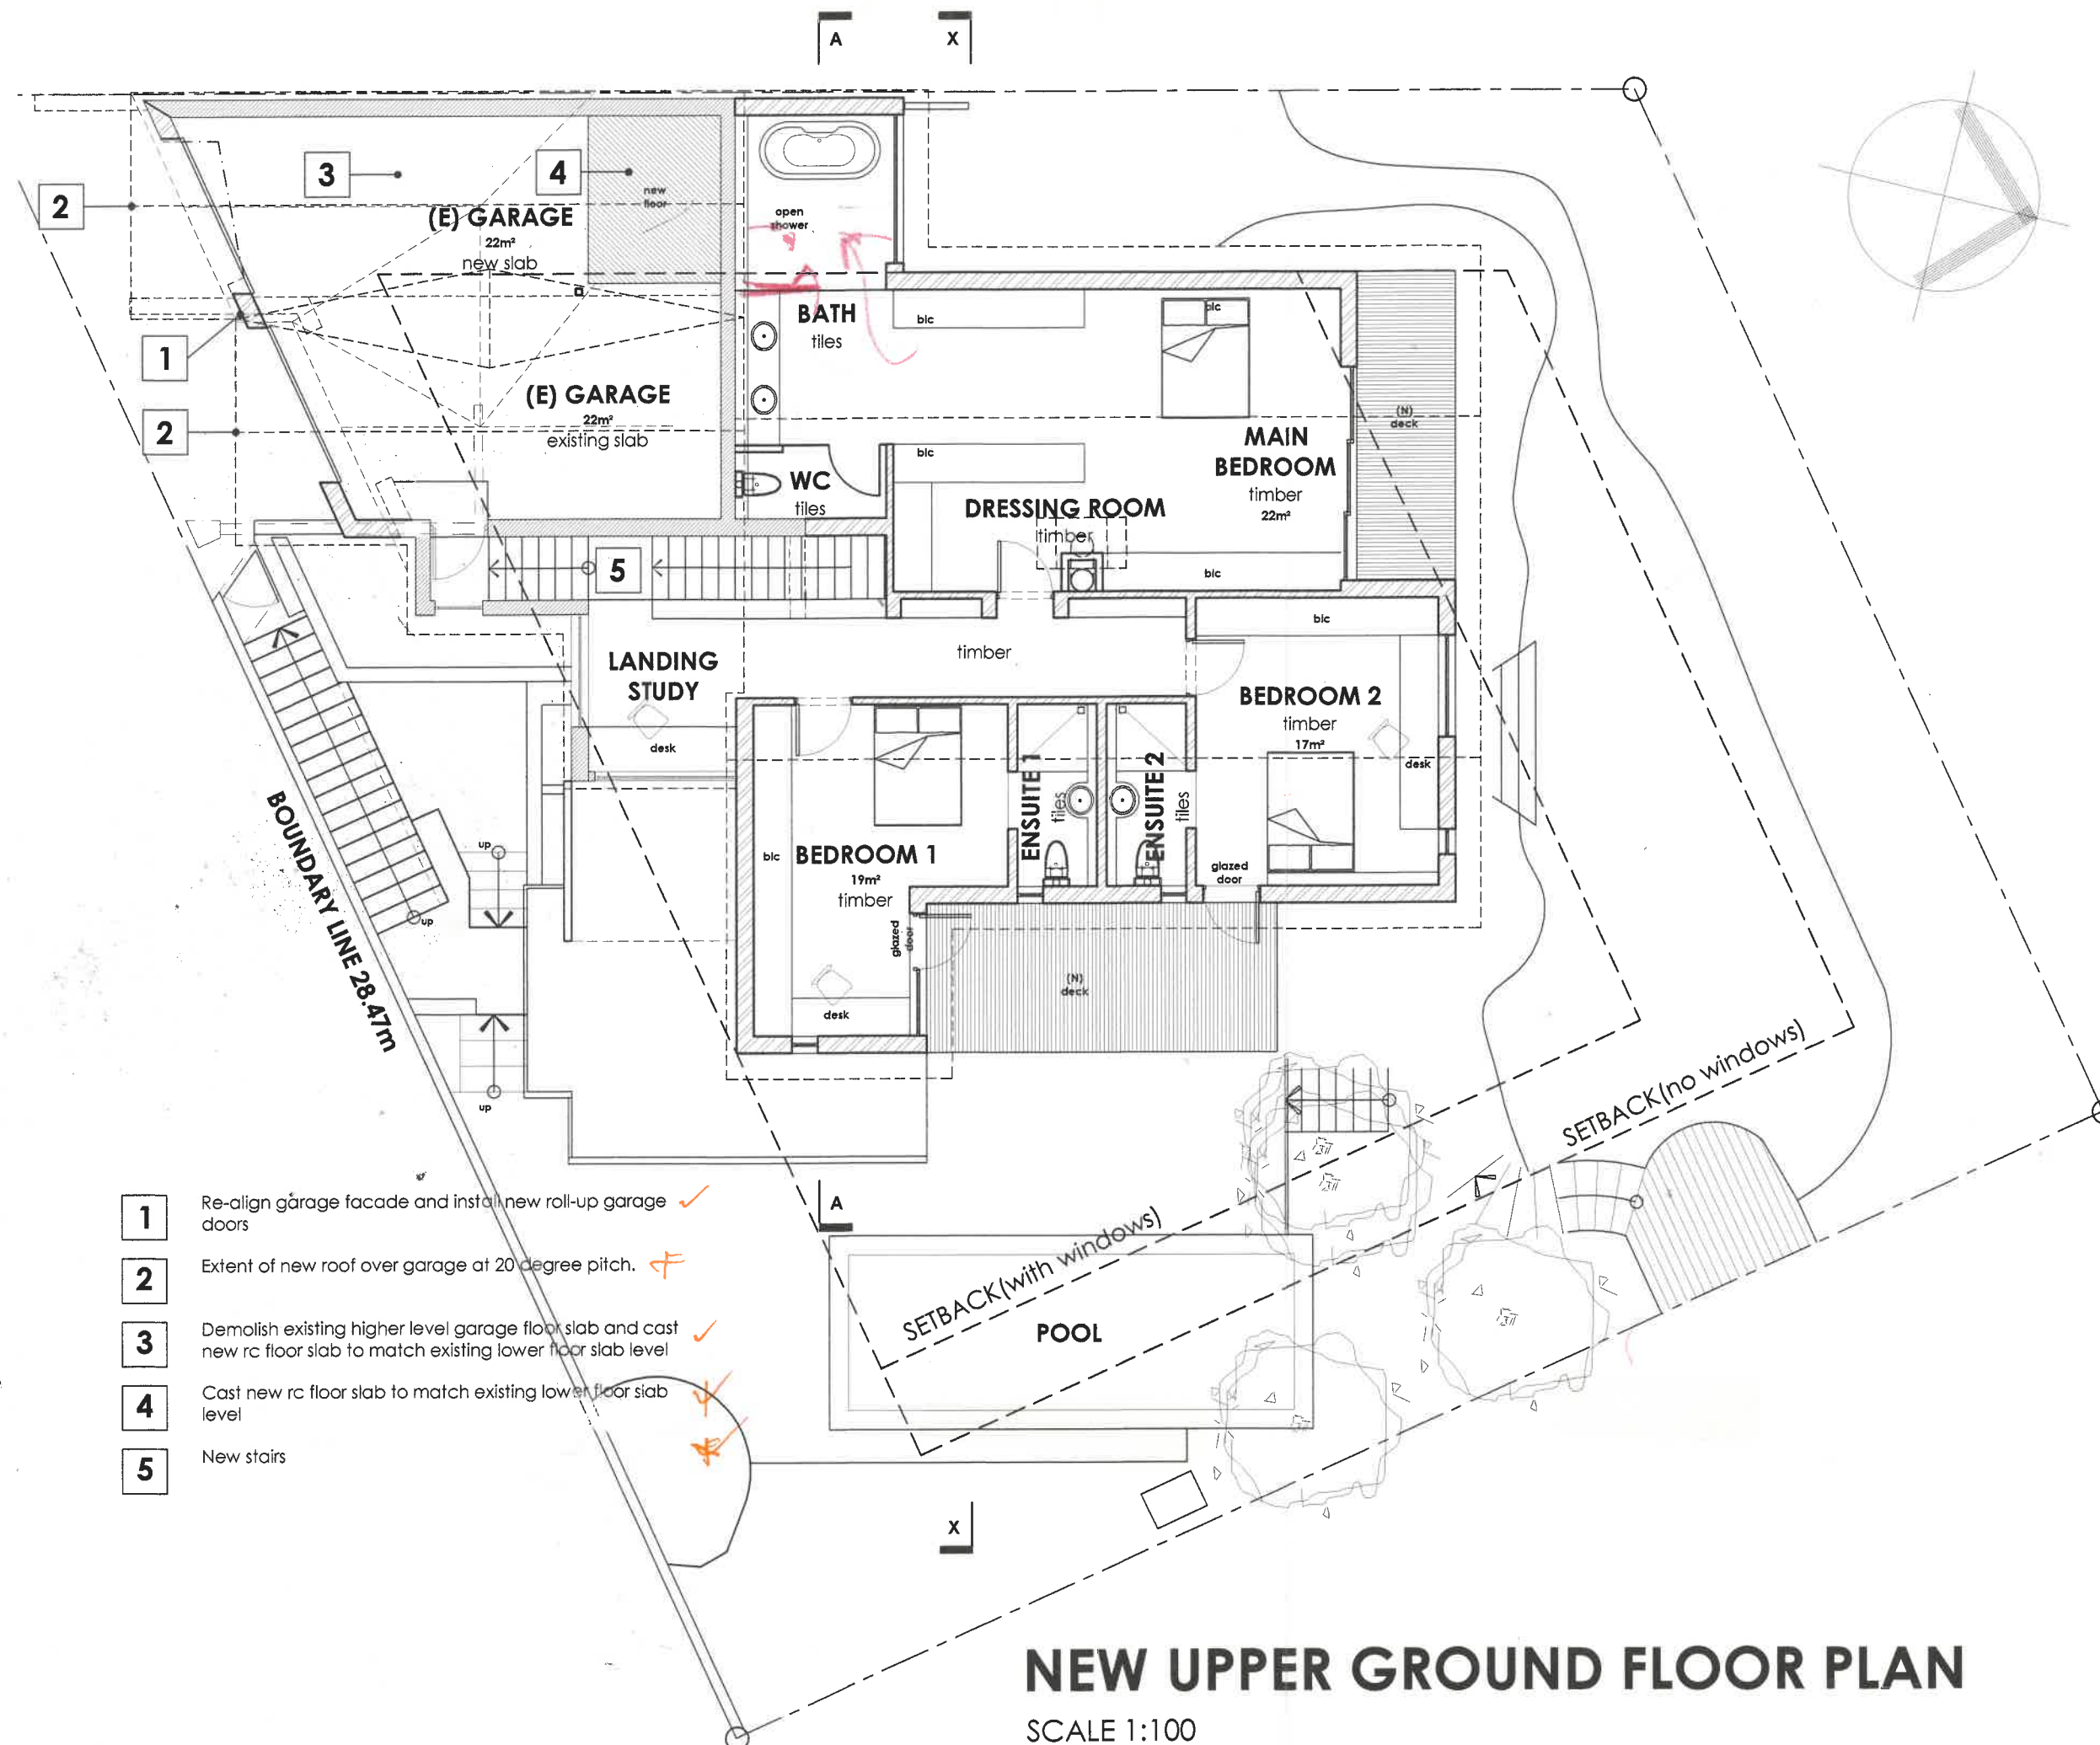

- 1 Re-align garage facade and install new roll-up garage doors ✓
- 2 Extent of new roof over garage at 20 degree pitch. ✗
- 3 Demolish existing higher level garage floor slab and cast new rc floor slab to match existing lower floor slab level ✓
- 4 Cast new rc floor slab to match existing lower floor slab level ✗
- 5 New stairs ✗

NEW UPPER GROUND FLOOR PLAN

SCALE 1:100